


SEC-01

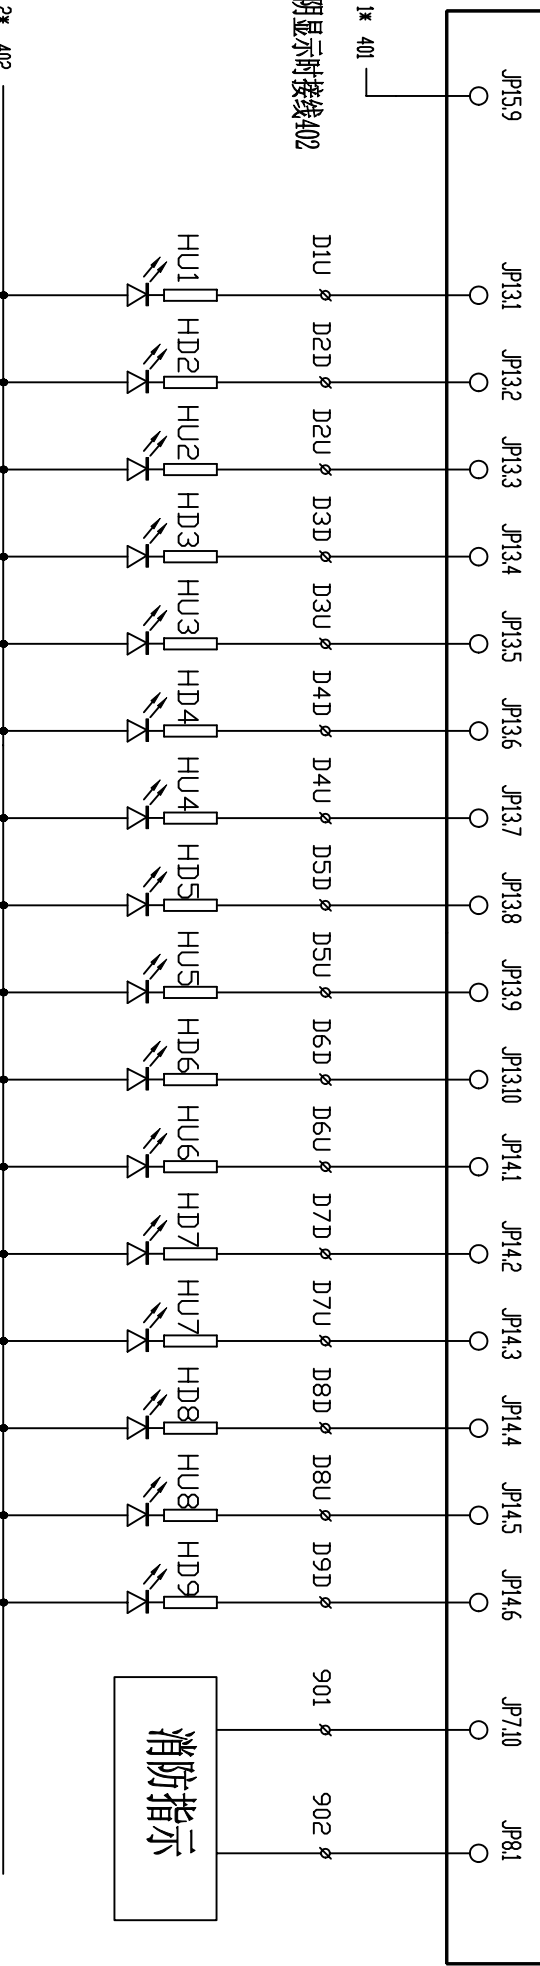

1\*共阴显示时接线402

2\*共阴显示时接线401

注: 请根据实际层楼数接线

Design	Collate	Check	Call Control Circuit	
Standard	Technics	Date	呼梯回路接线图	
			STEP Electric Co., Ltd.	
			ST203EC0501	